

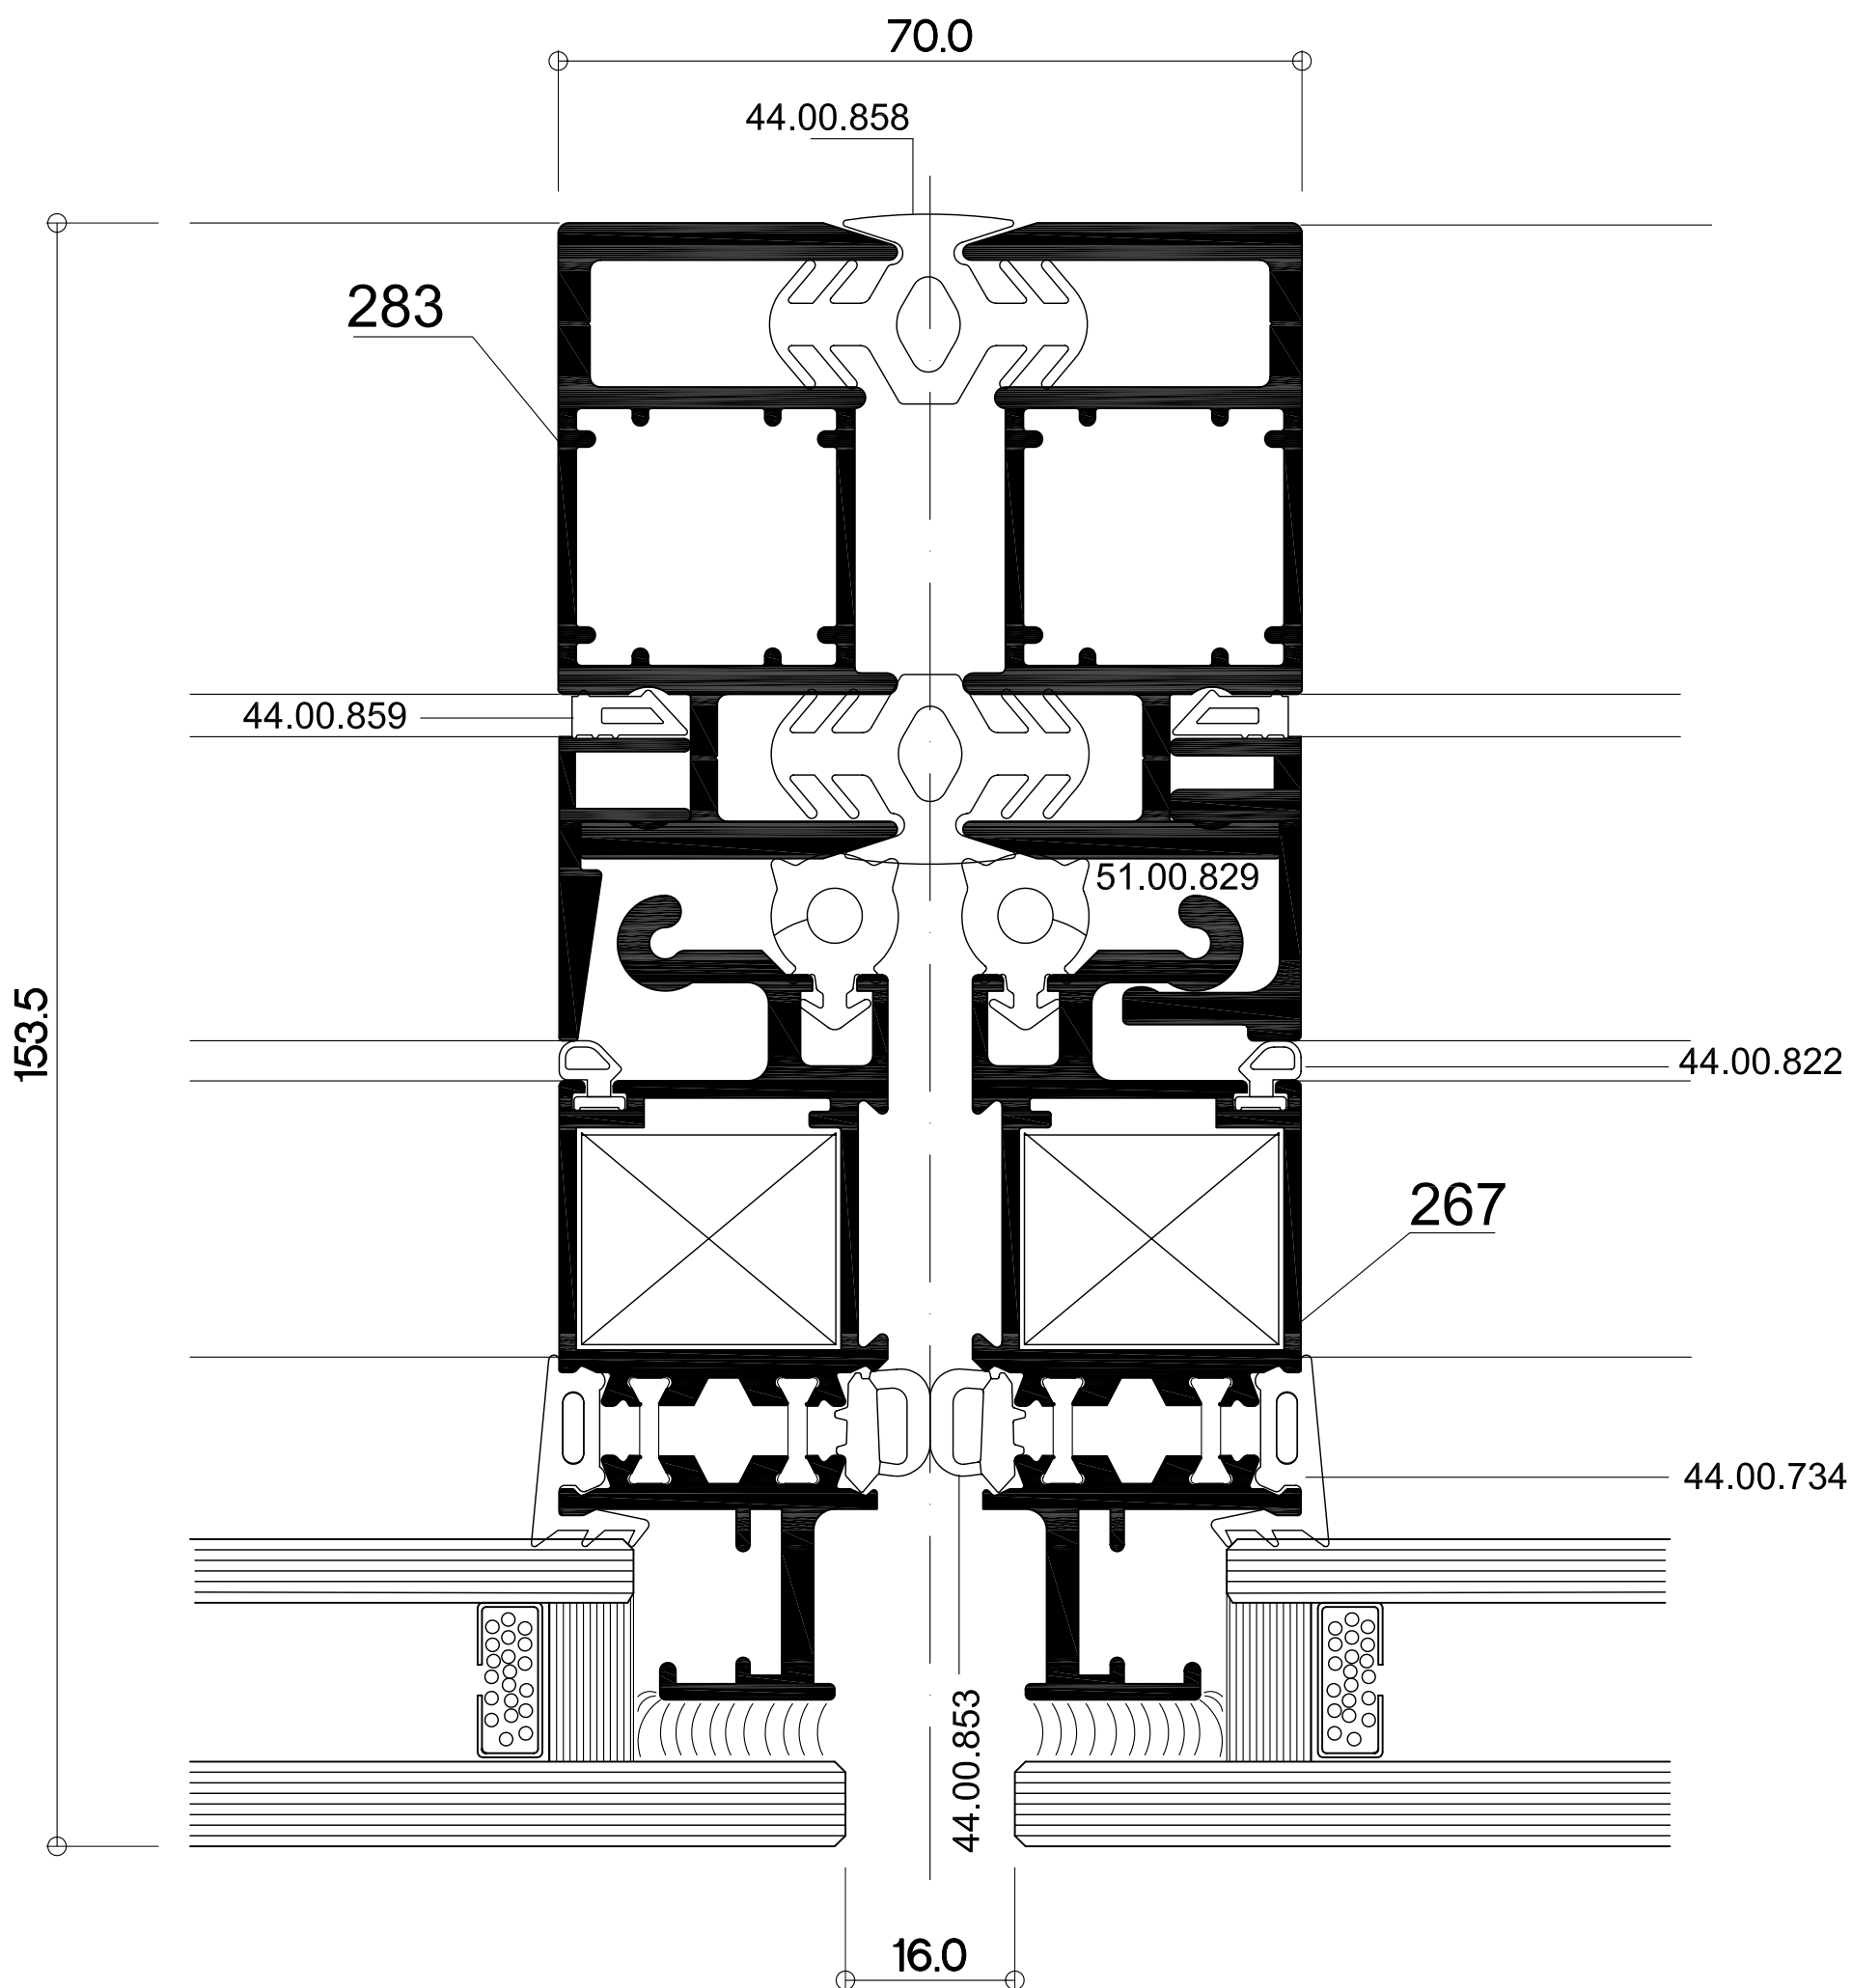
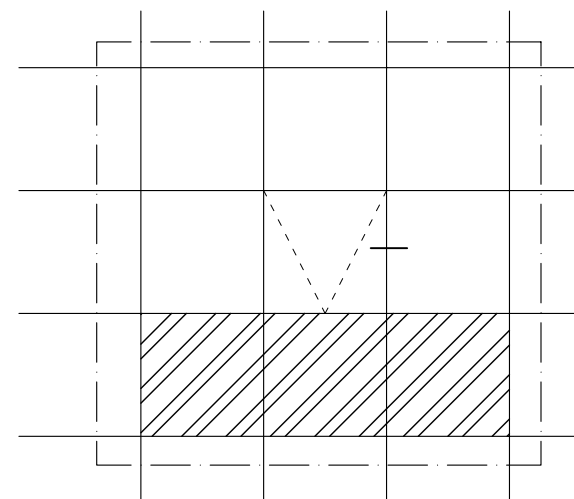


Horizontalni presek STRUKTURALNE fasade

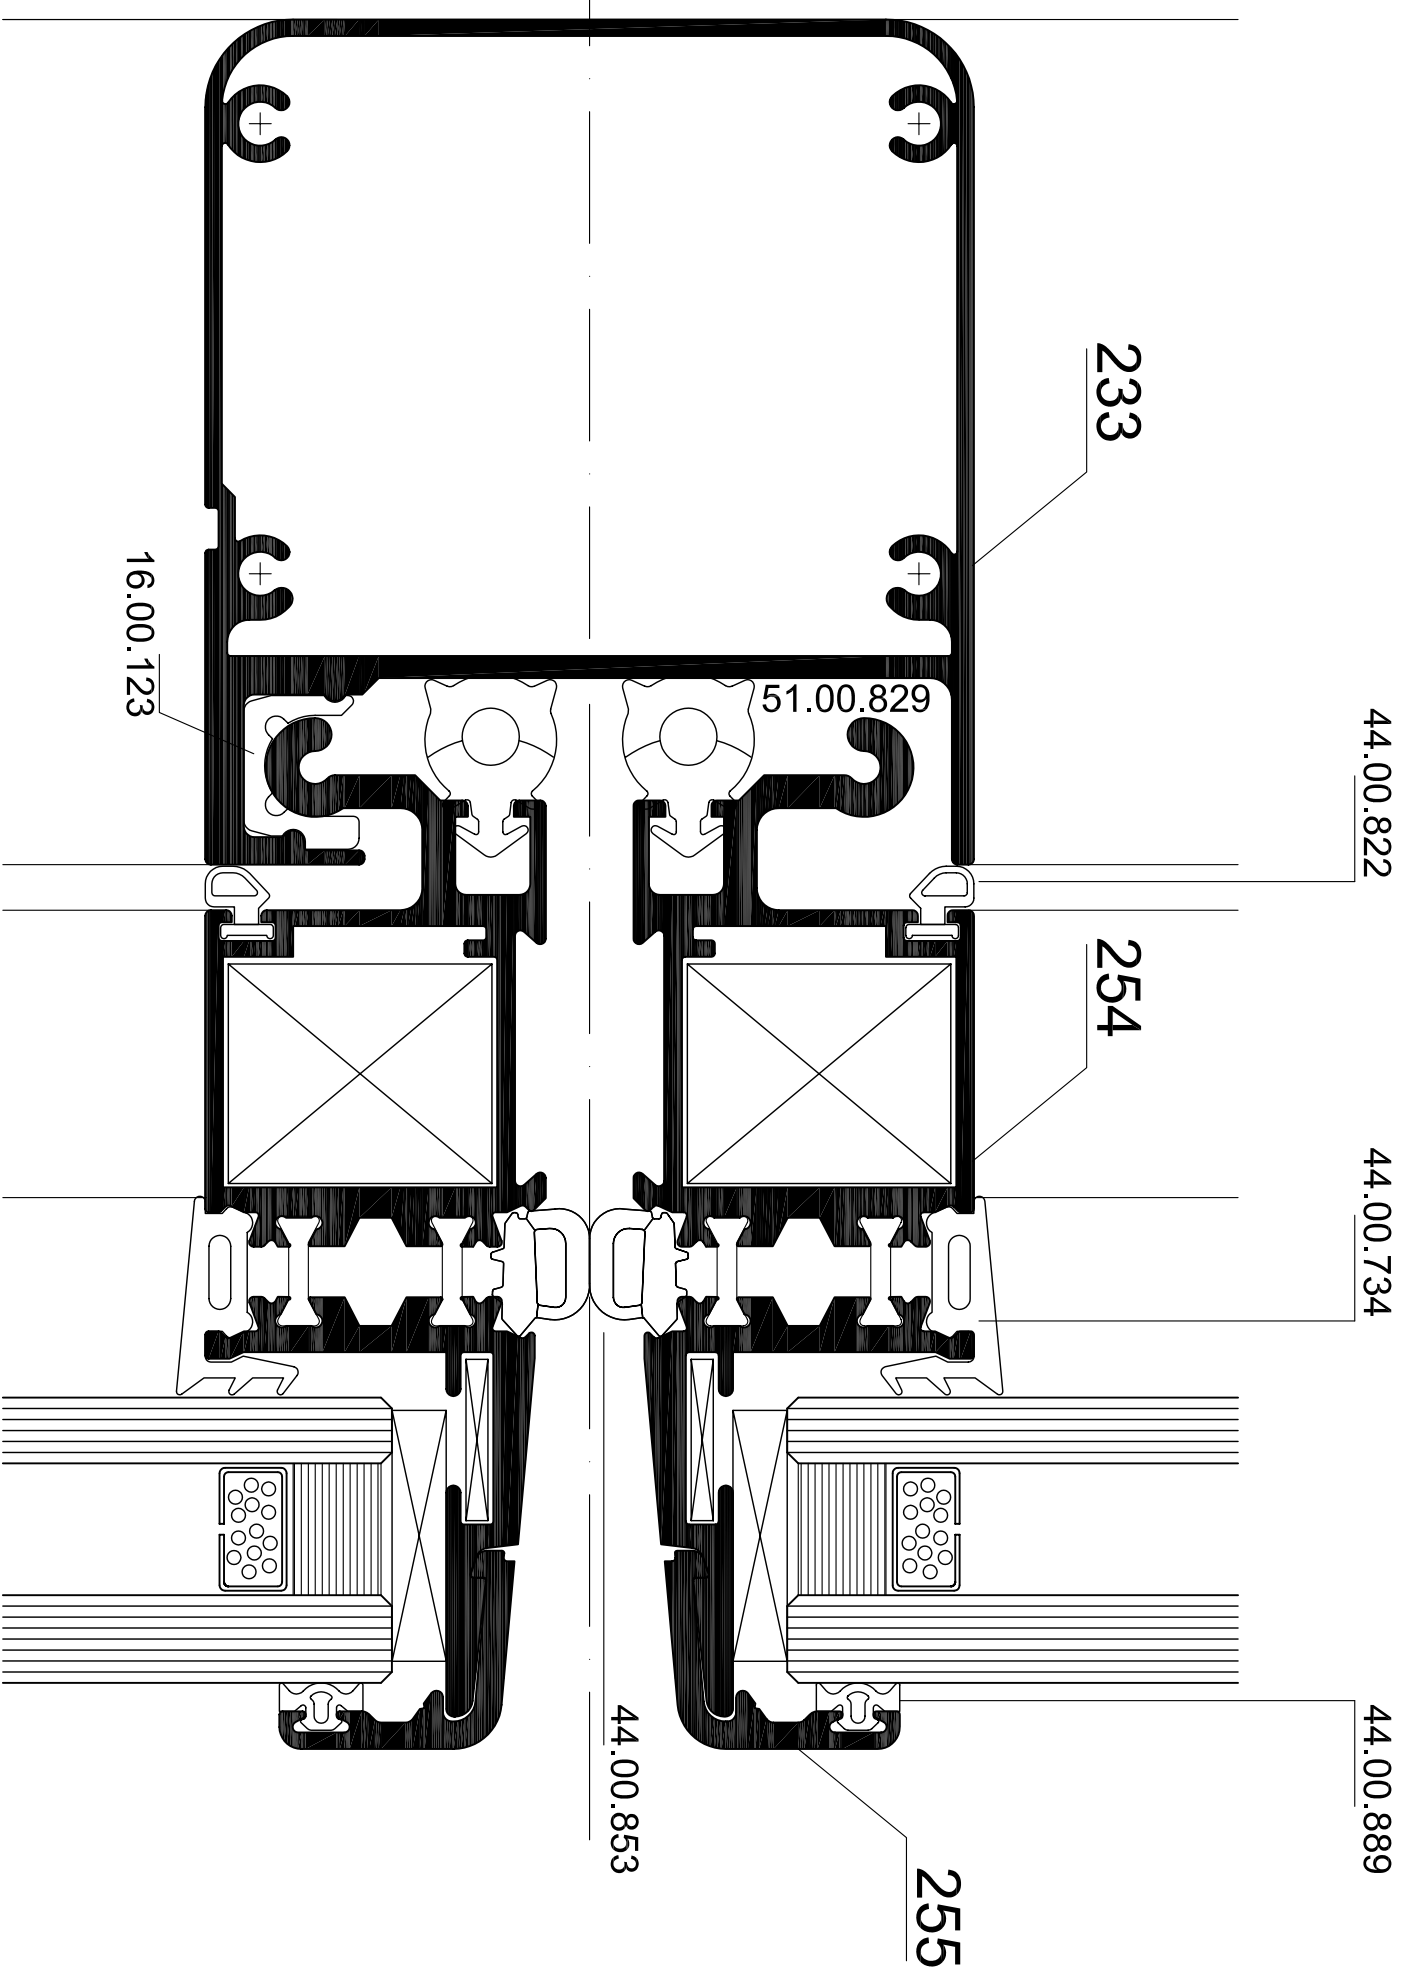


FARWALL

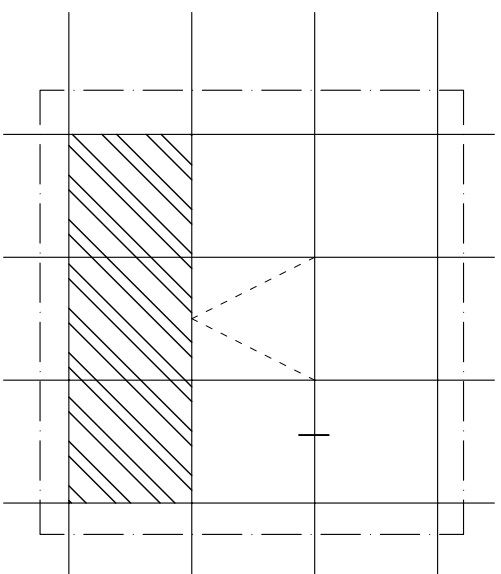



Vertikalni preseki POLUSTRUKTURALNE fasade

FARWALL

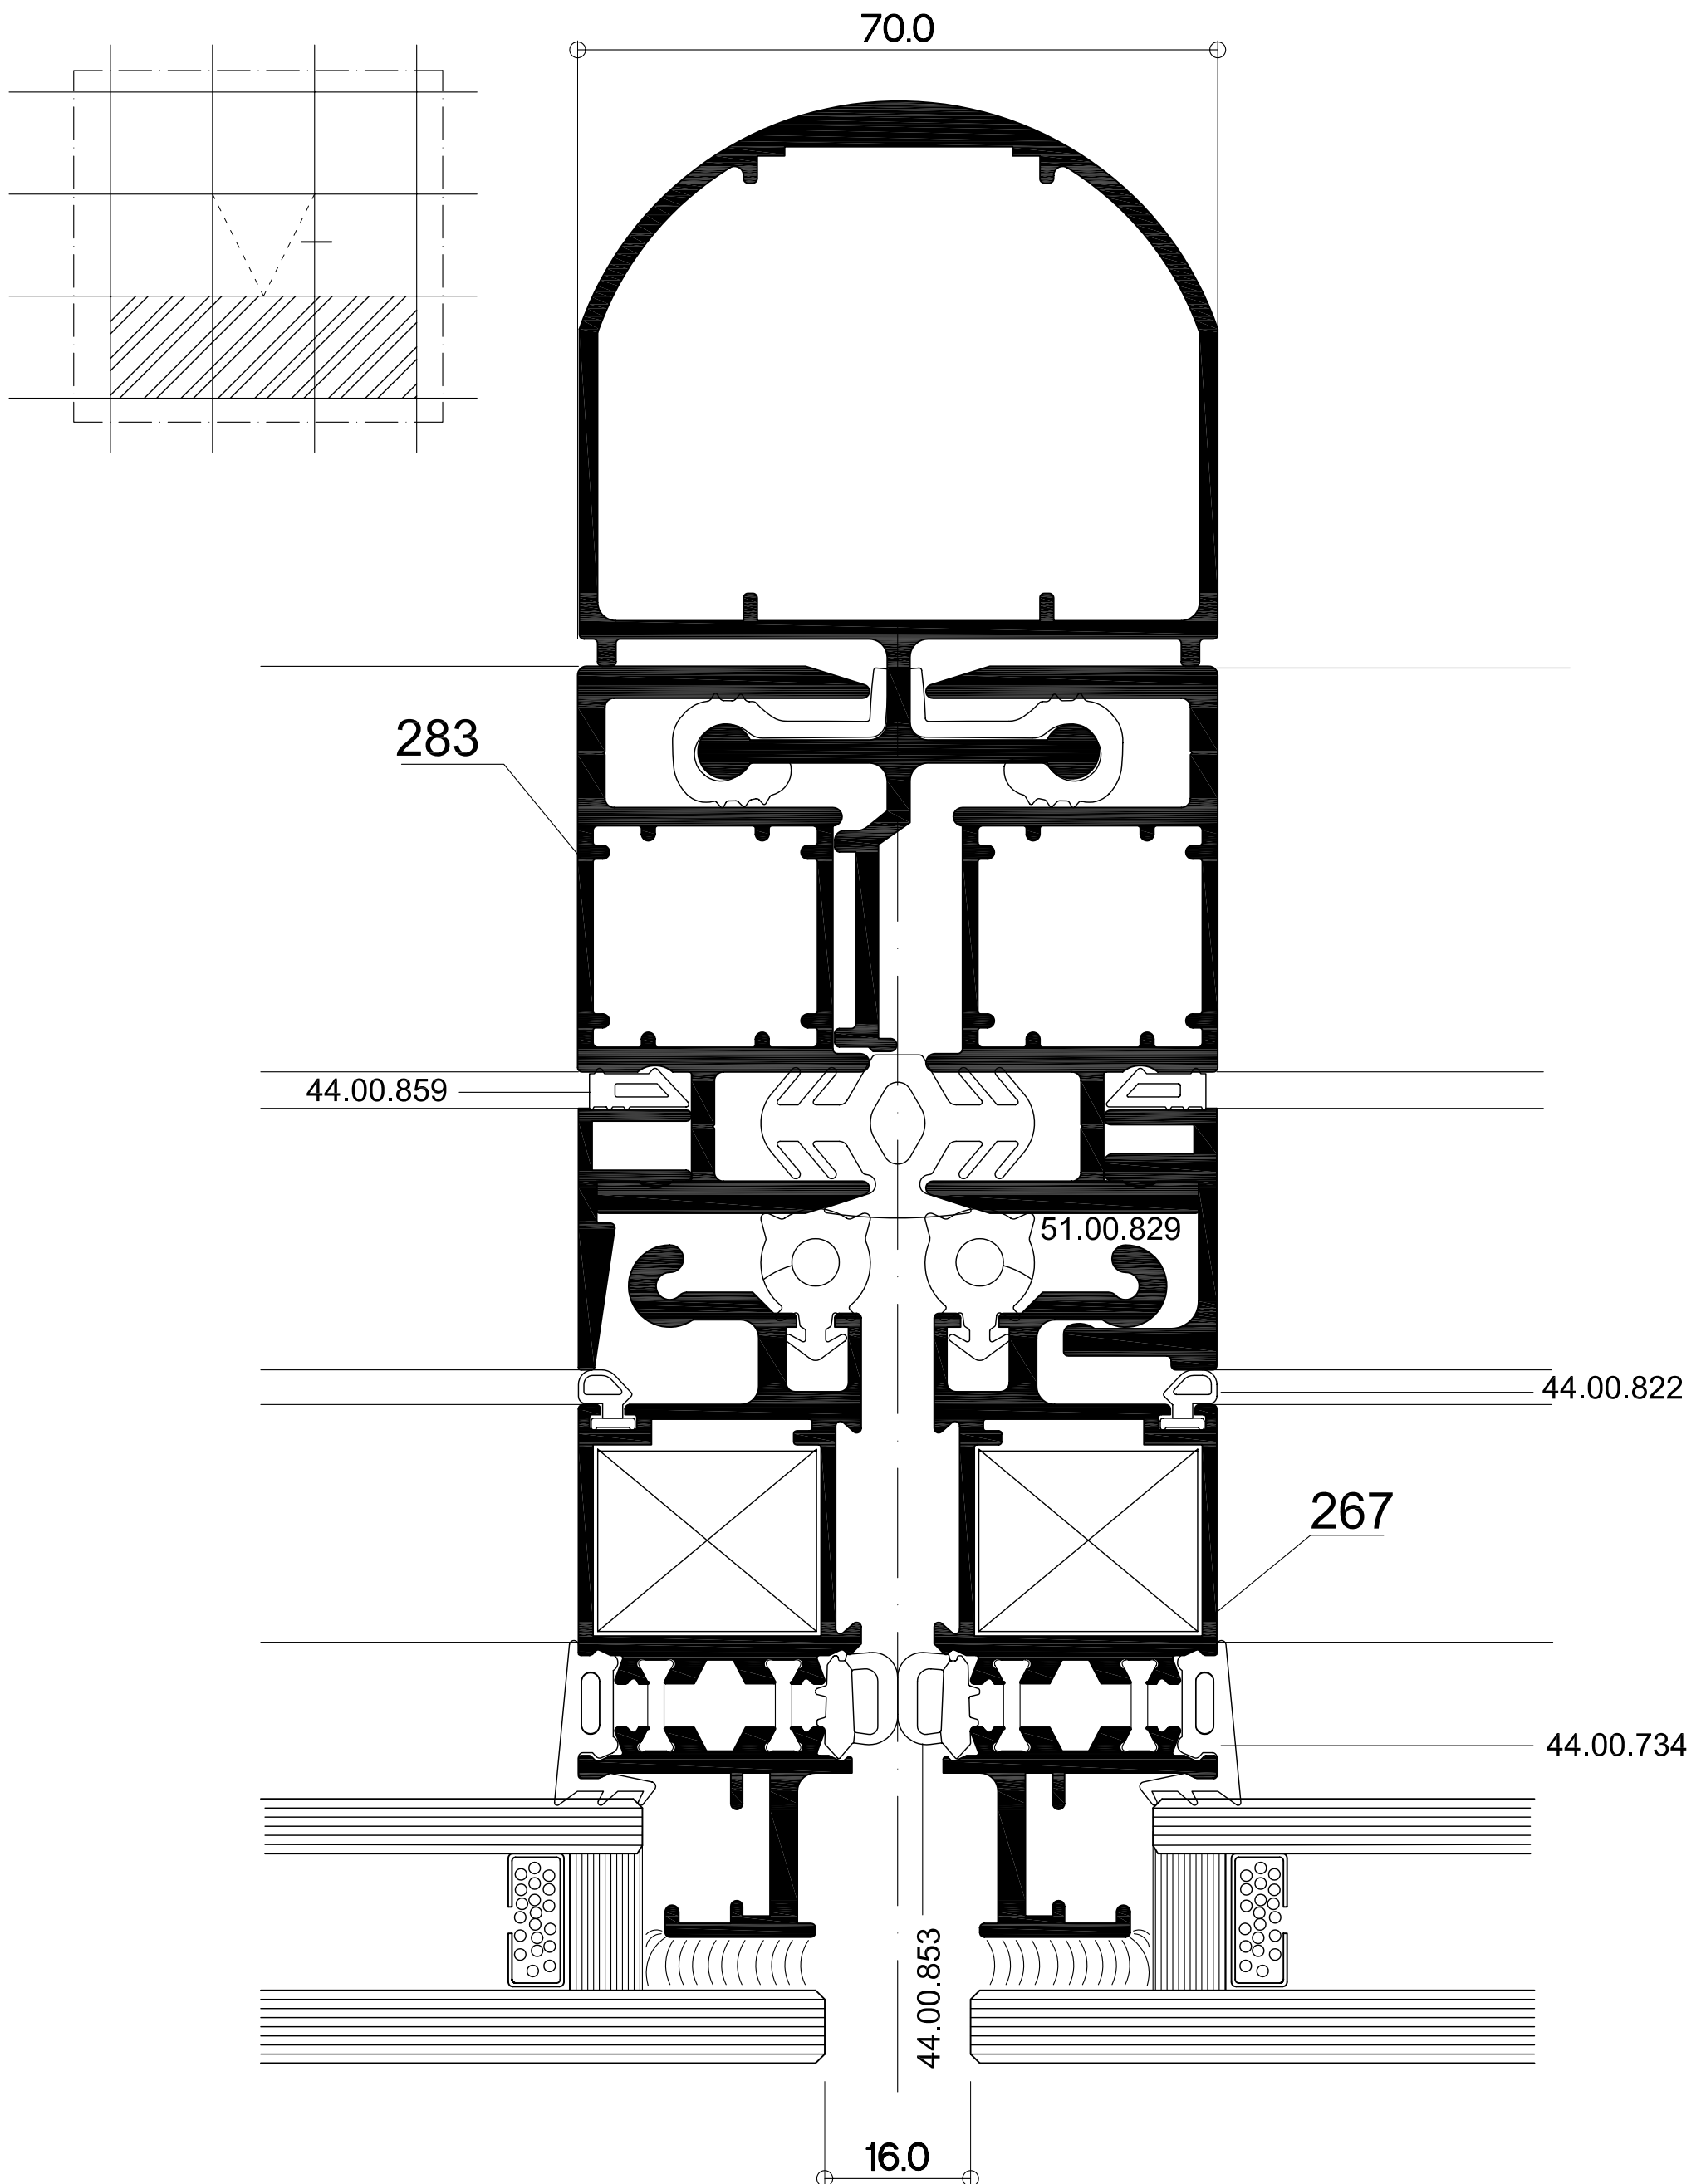


Horizontalni presek STRUKTURALNE fasade


FARWALL

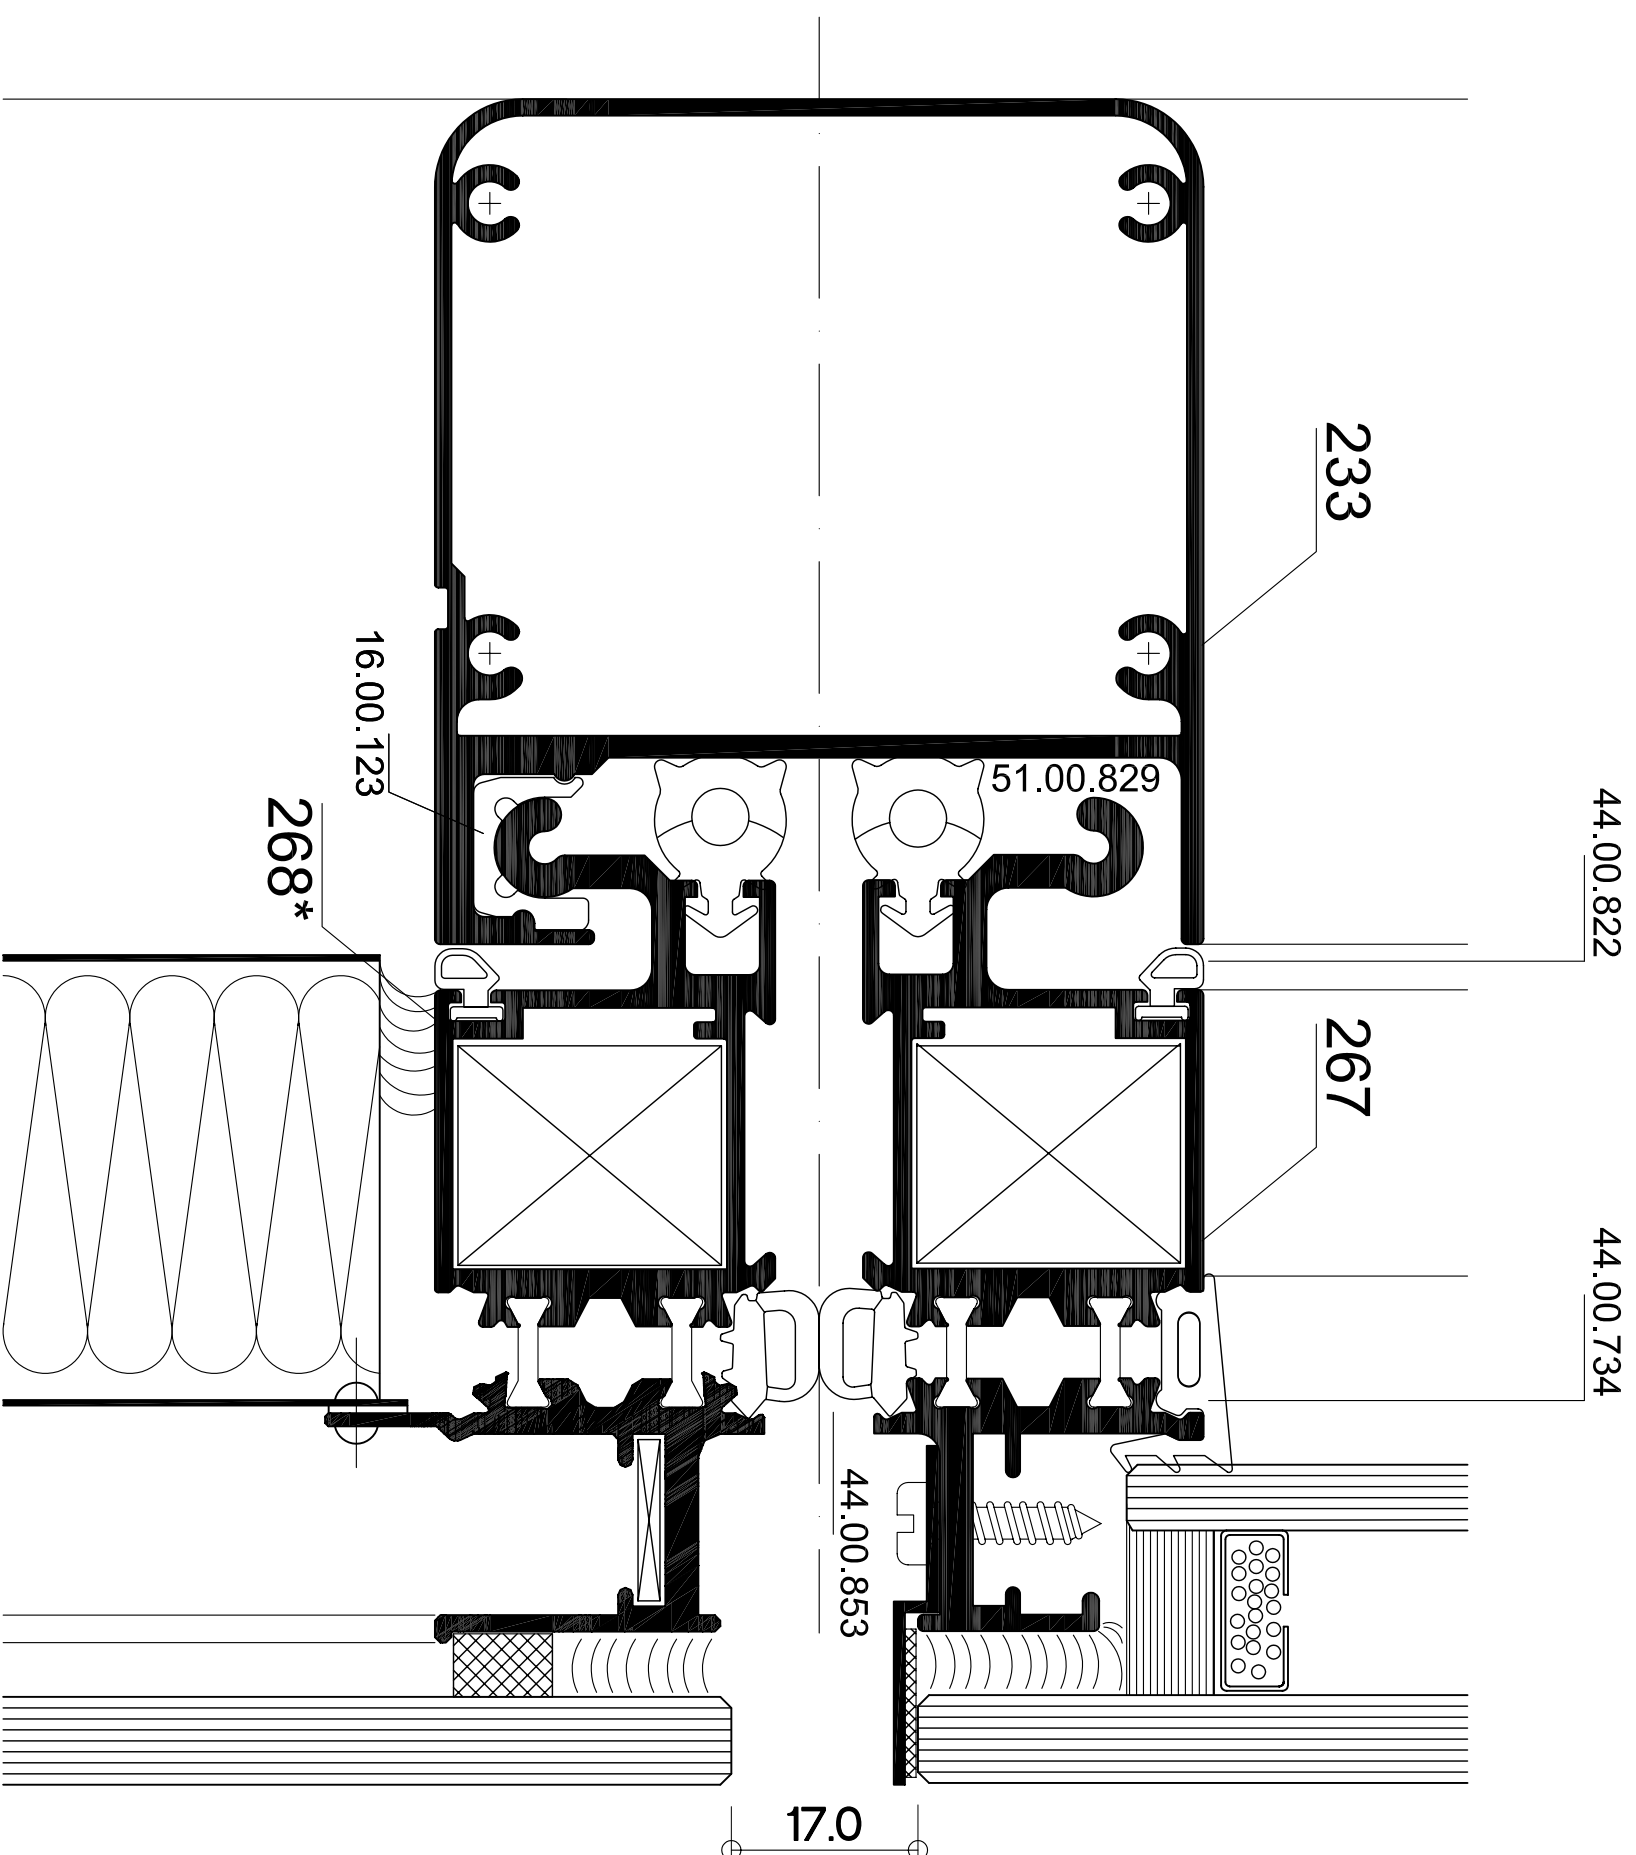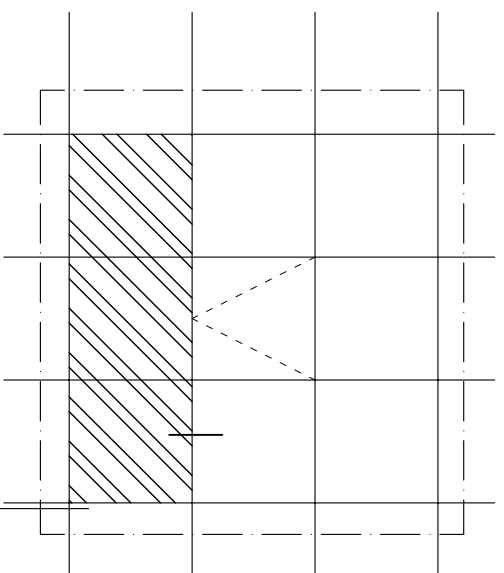

Vertikalni preseki STRUKTURALNE fasade


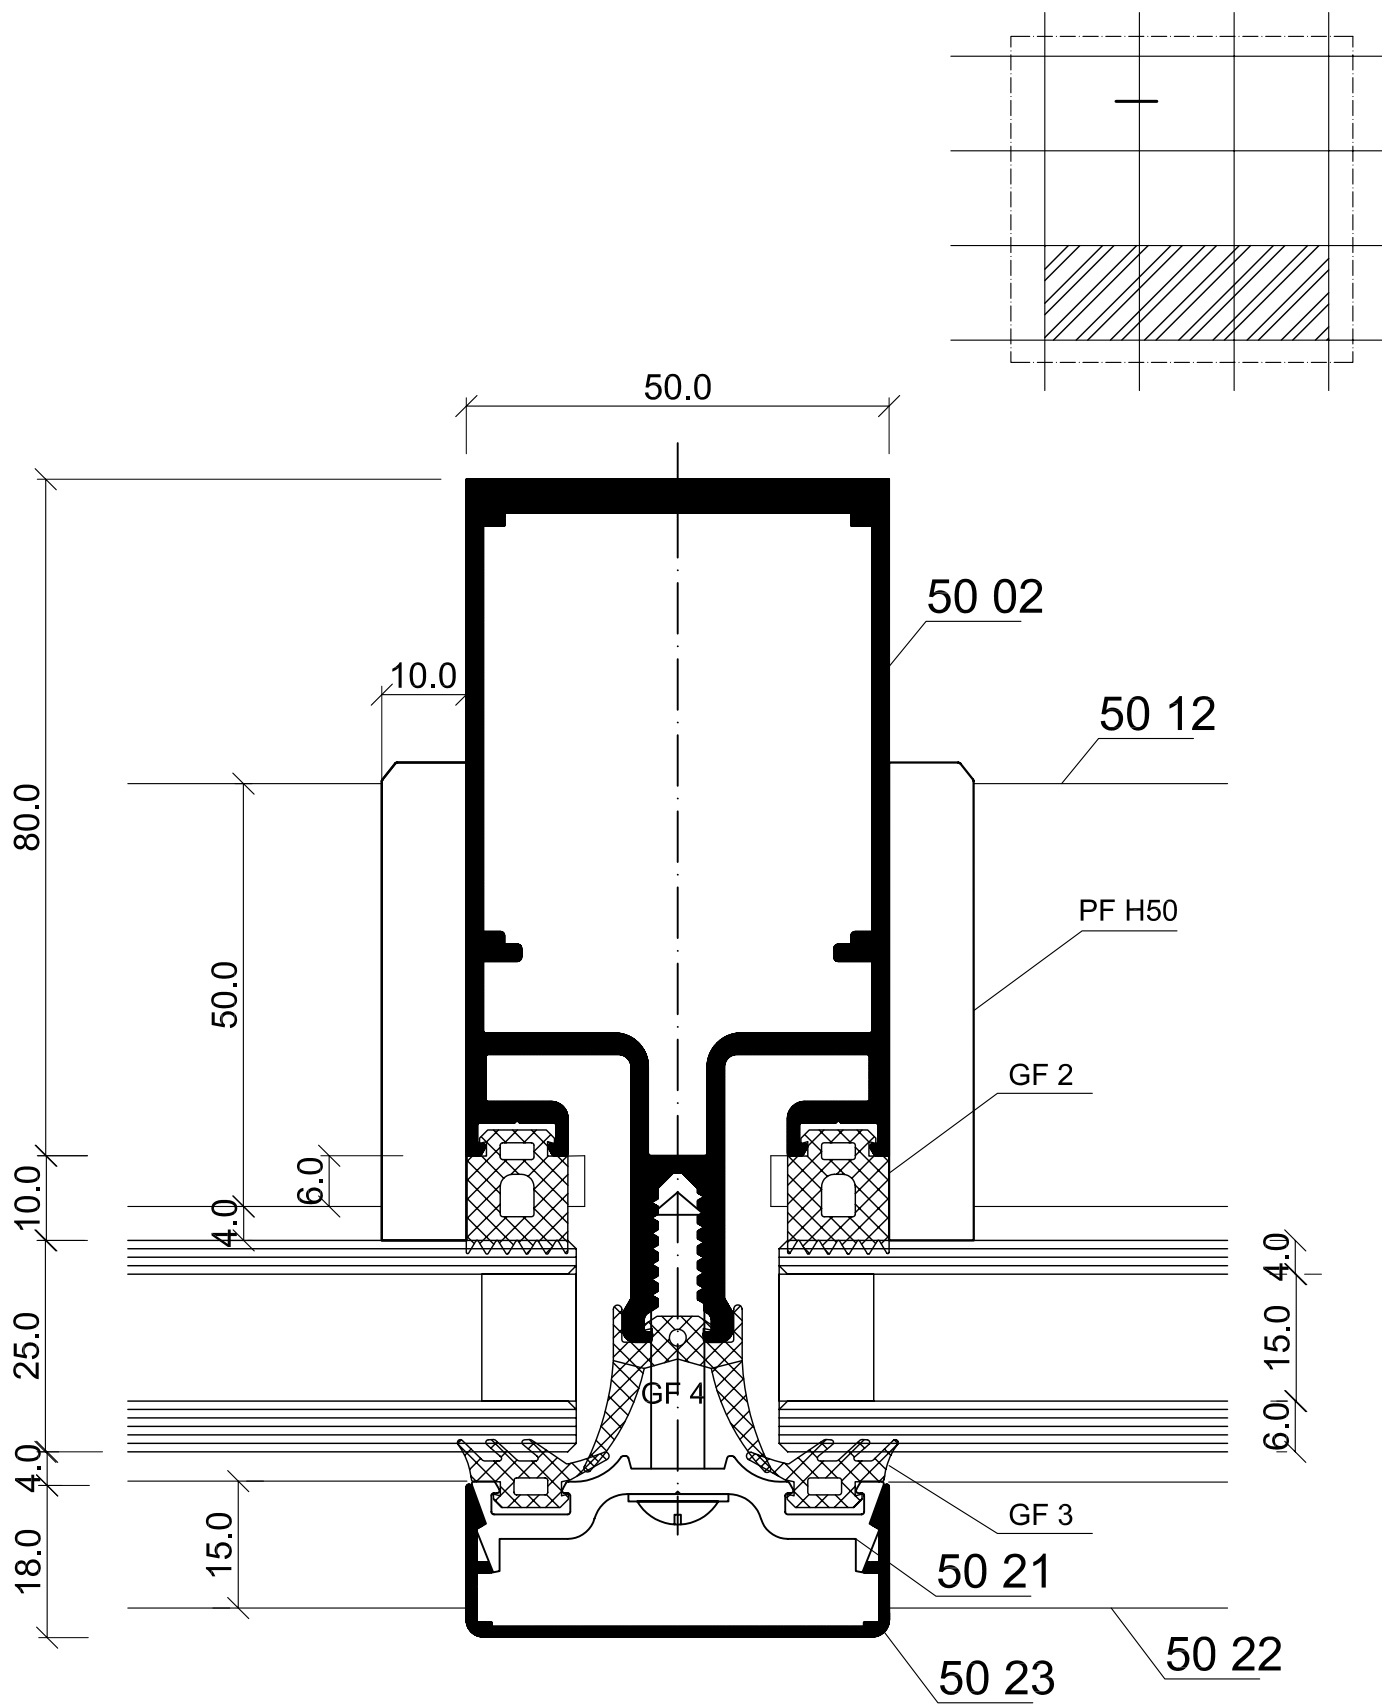


Horizontalni presek KONTINUALNE fasade


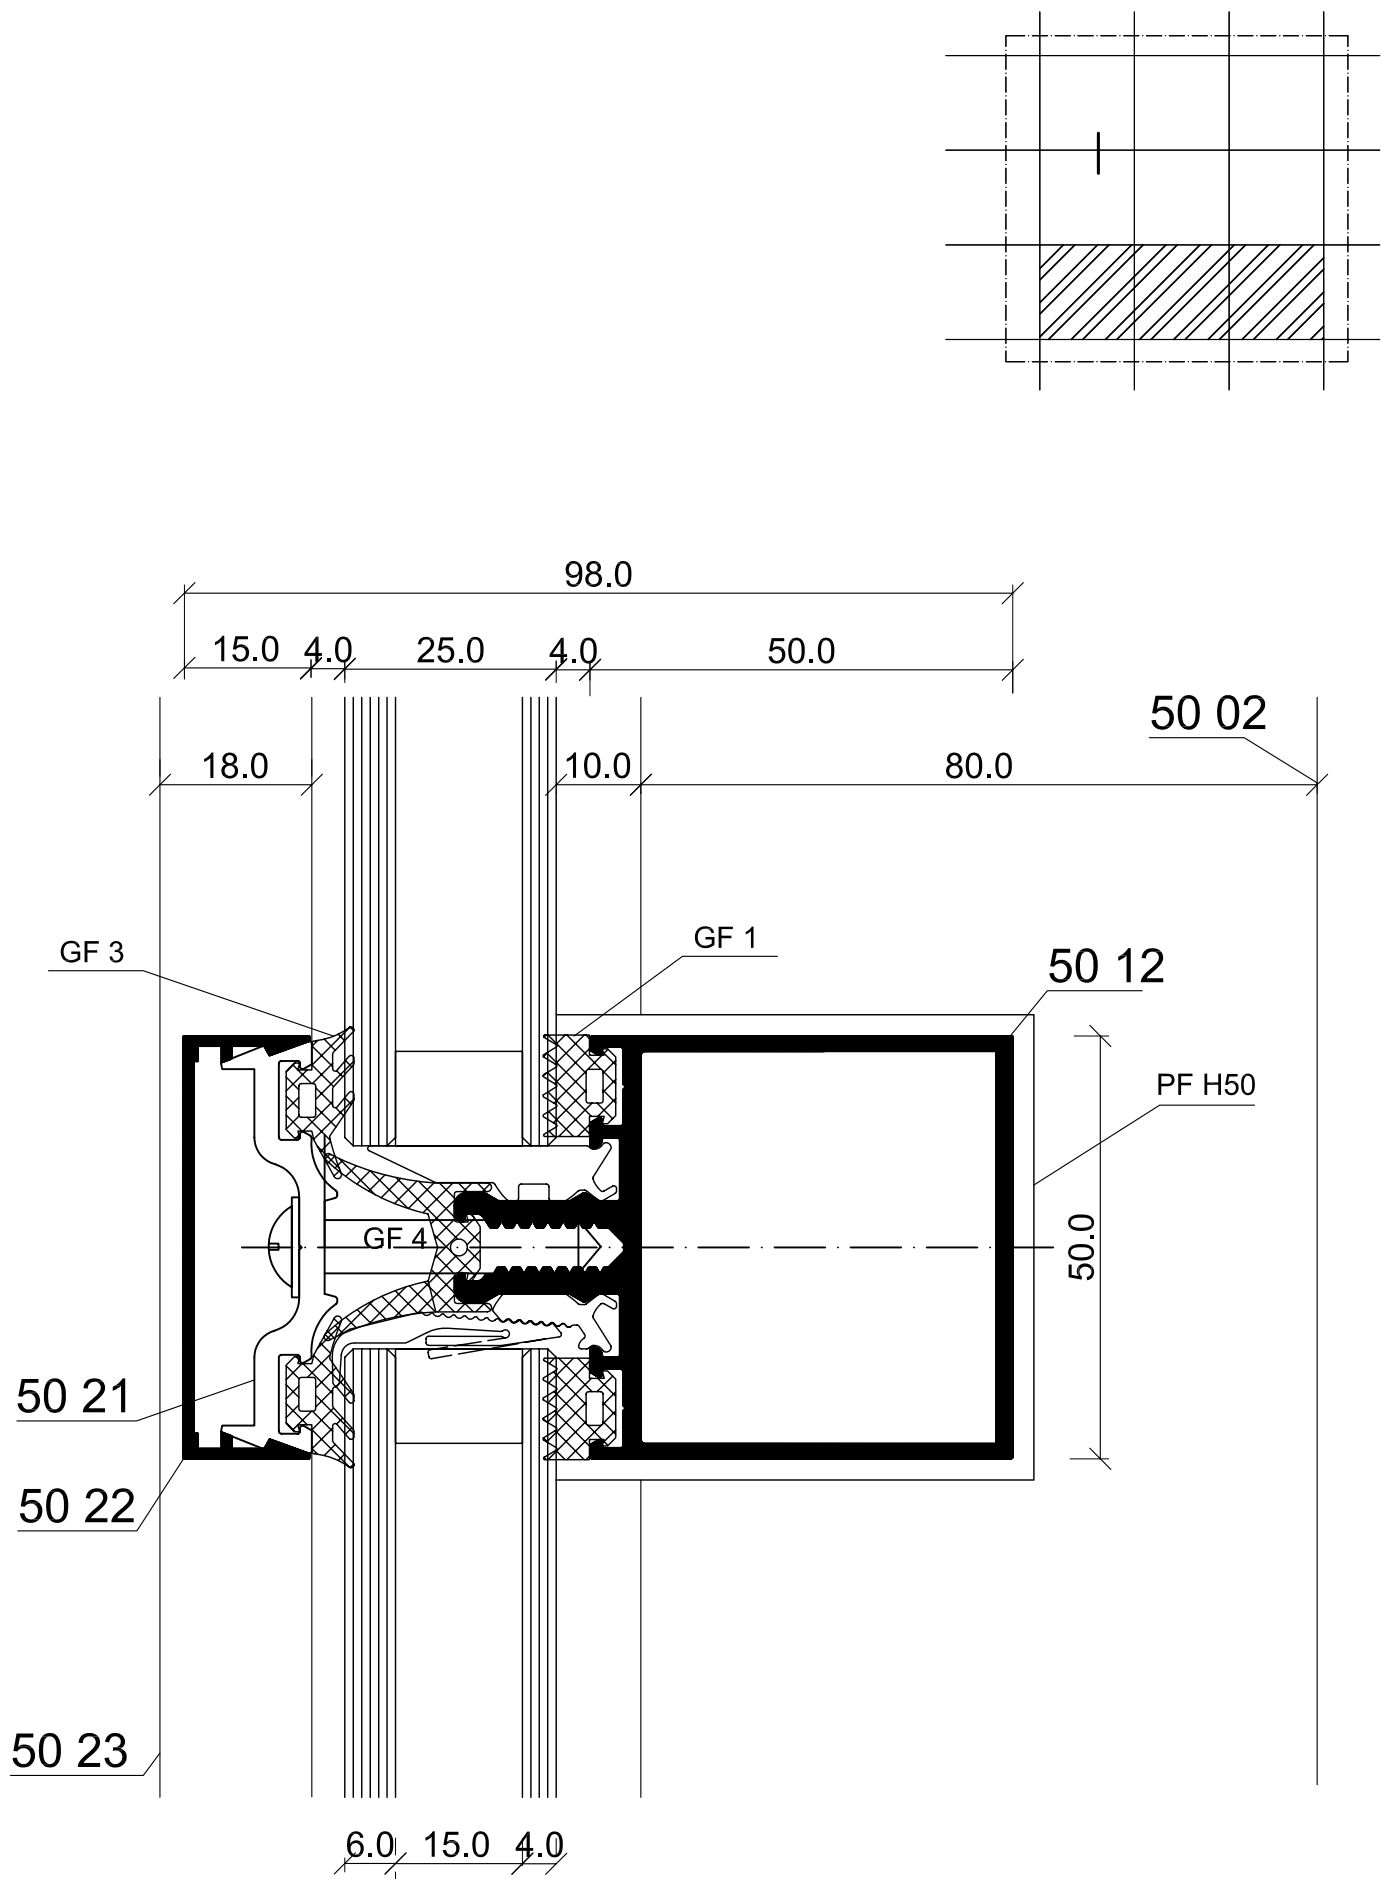


Vertikalni presek KONTINUALNE fasade



Horizontalni presek ALUbond konstrukcije

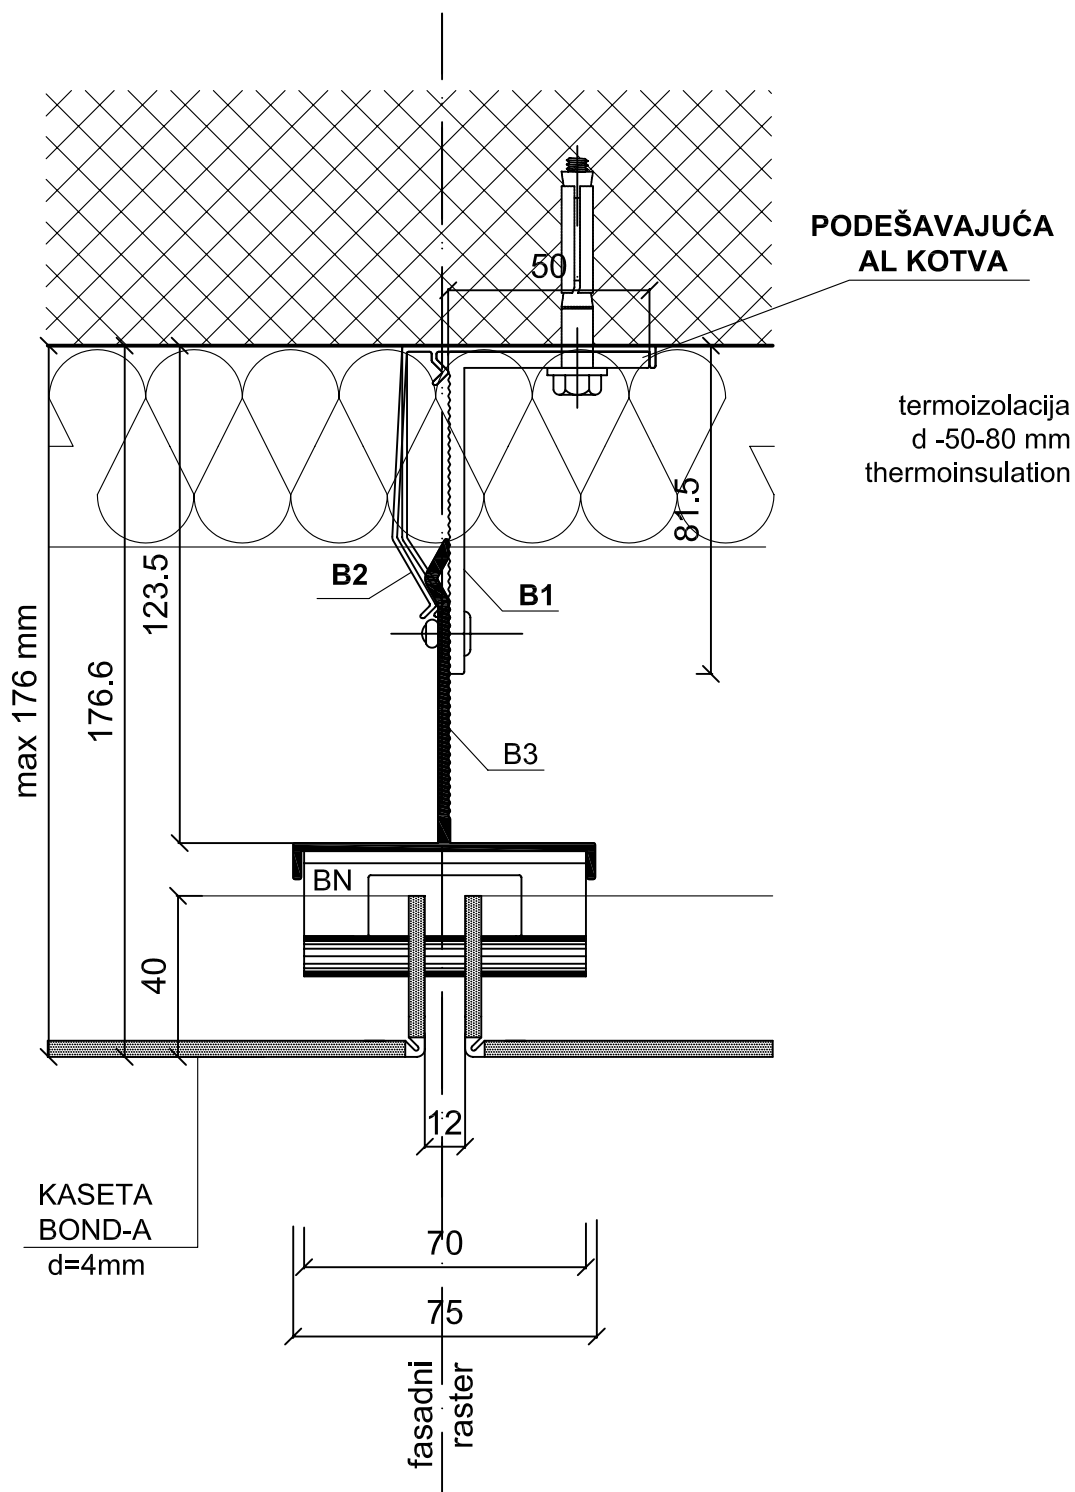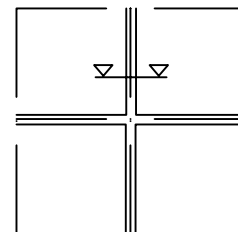


Vertikalni presek ALUbond konstrukcije

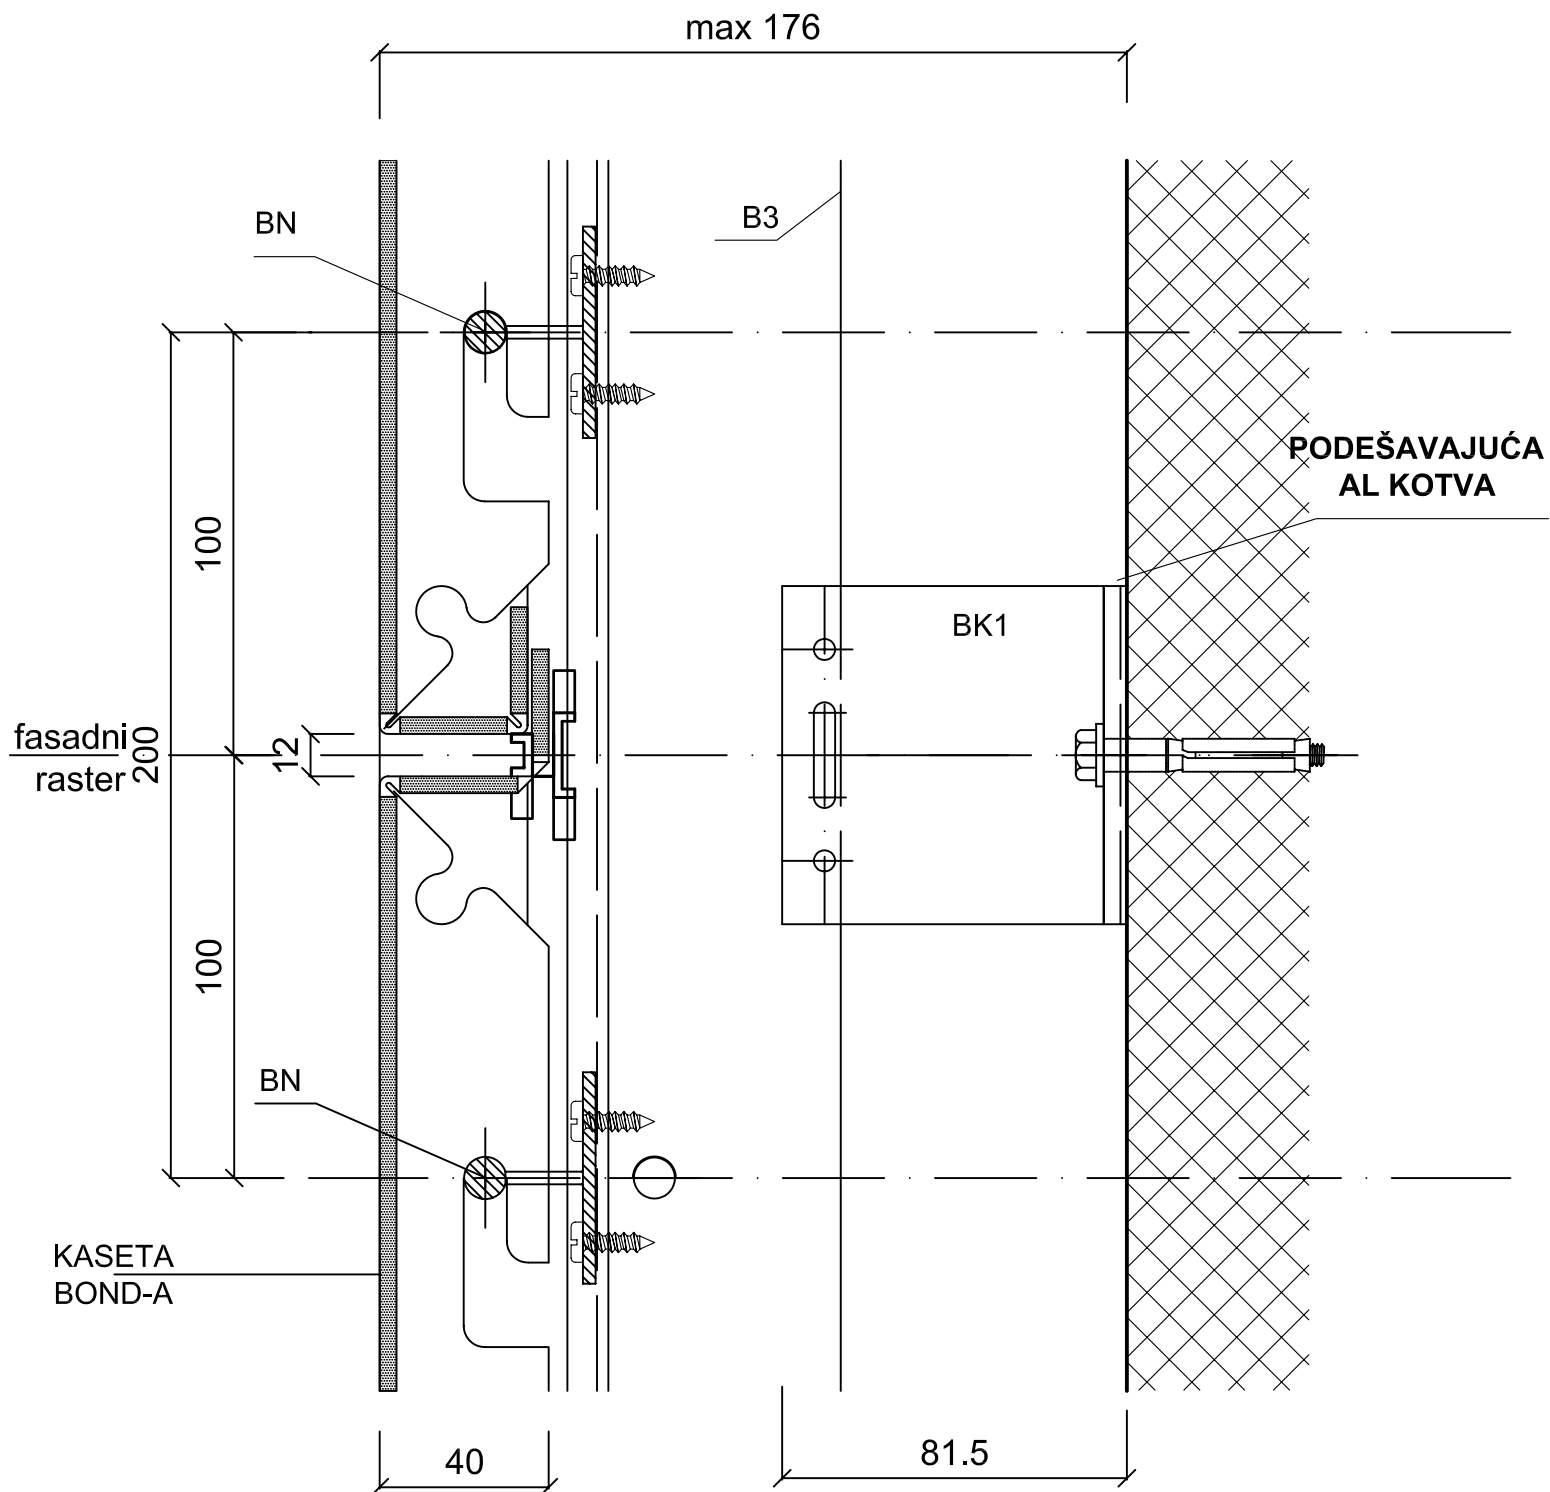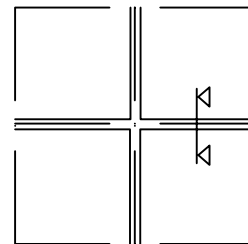

Horizontalni presek STRUKTURALNE fasade

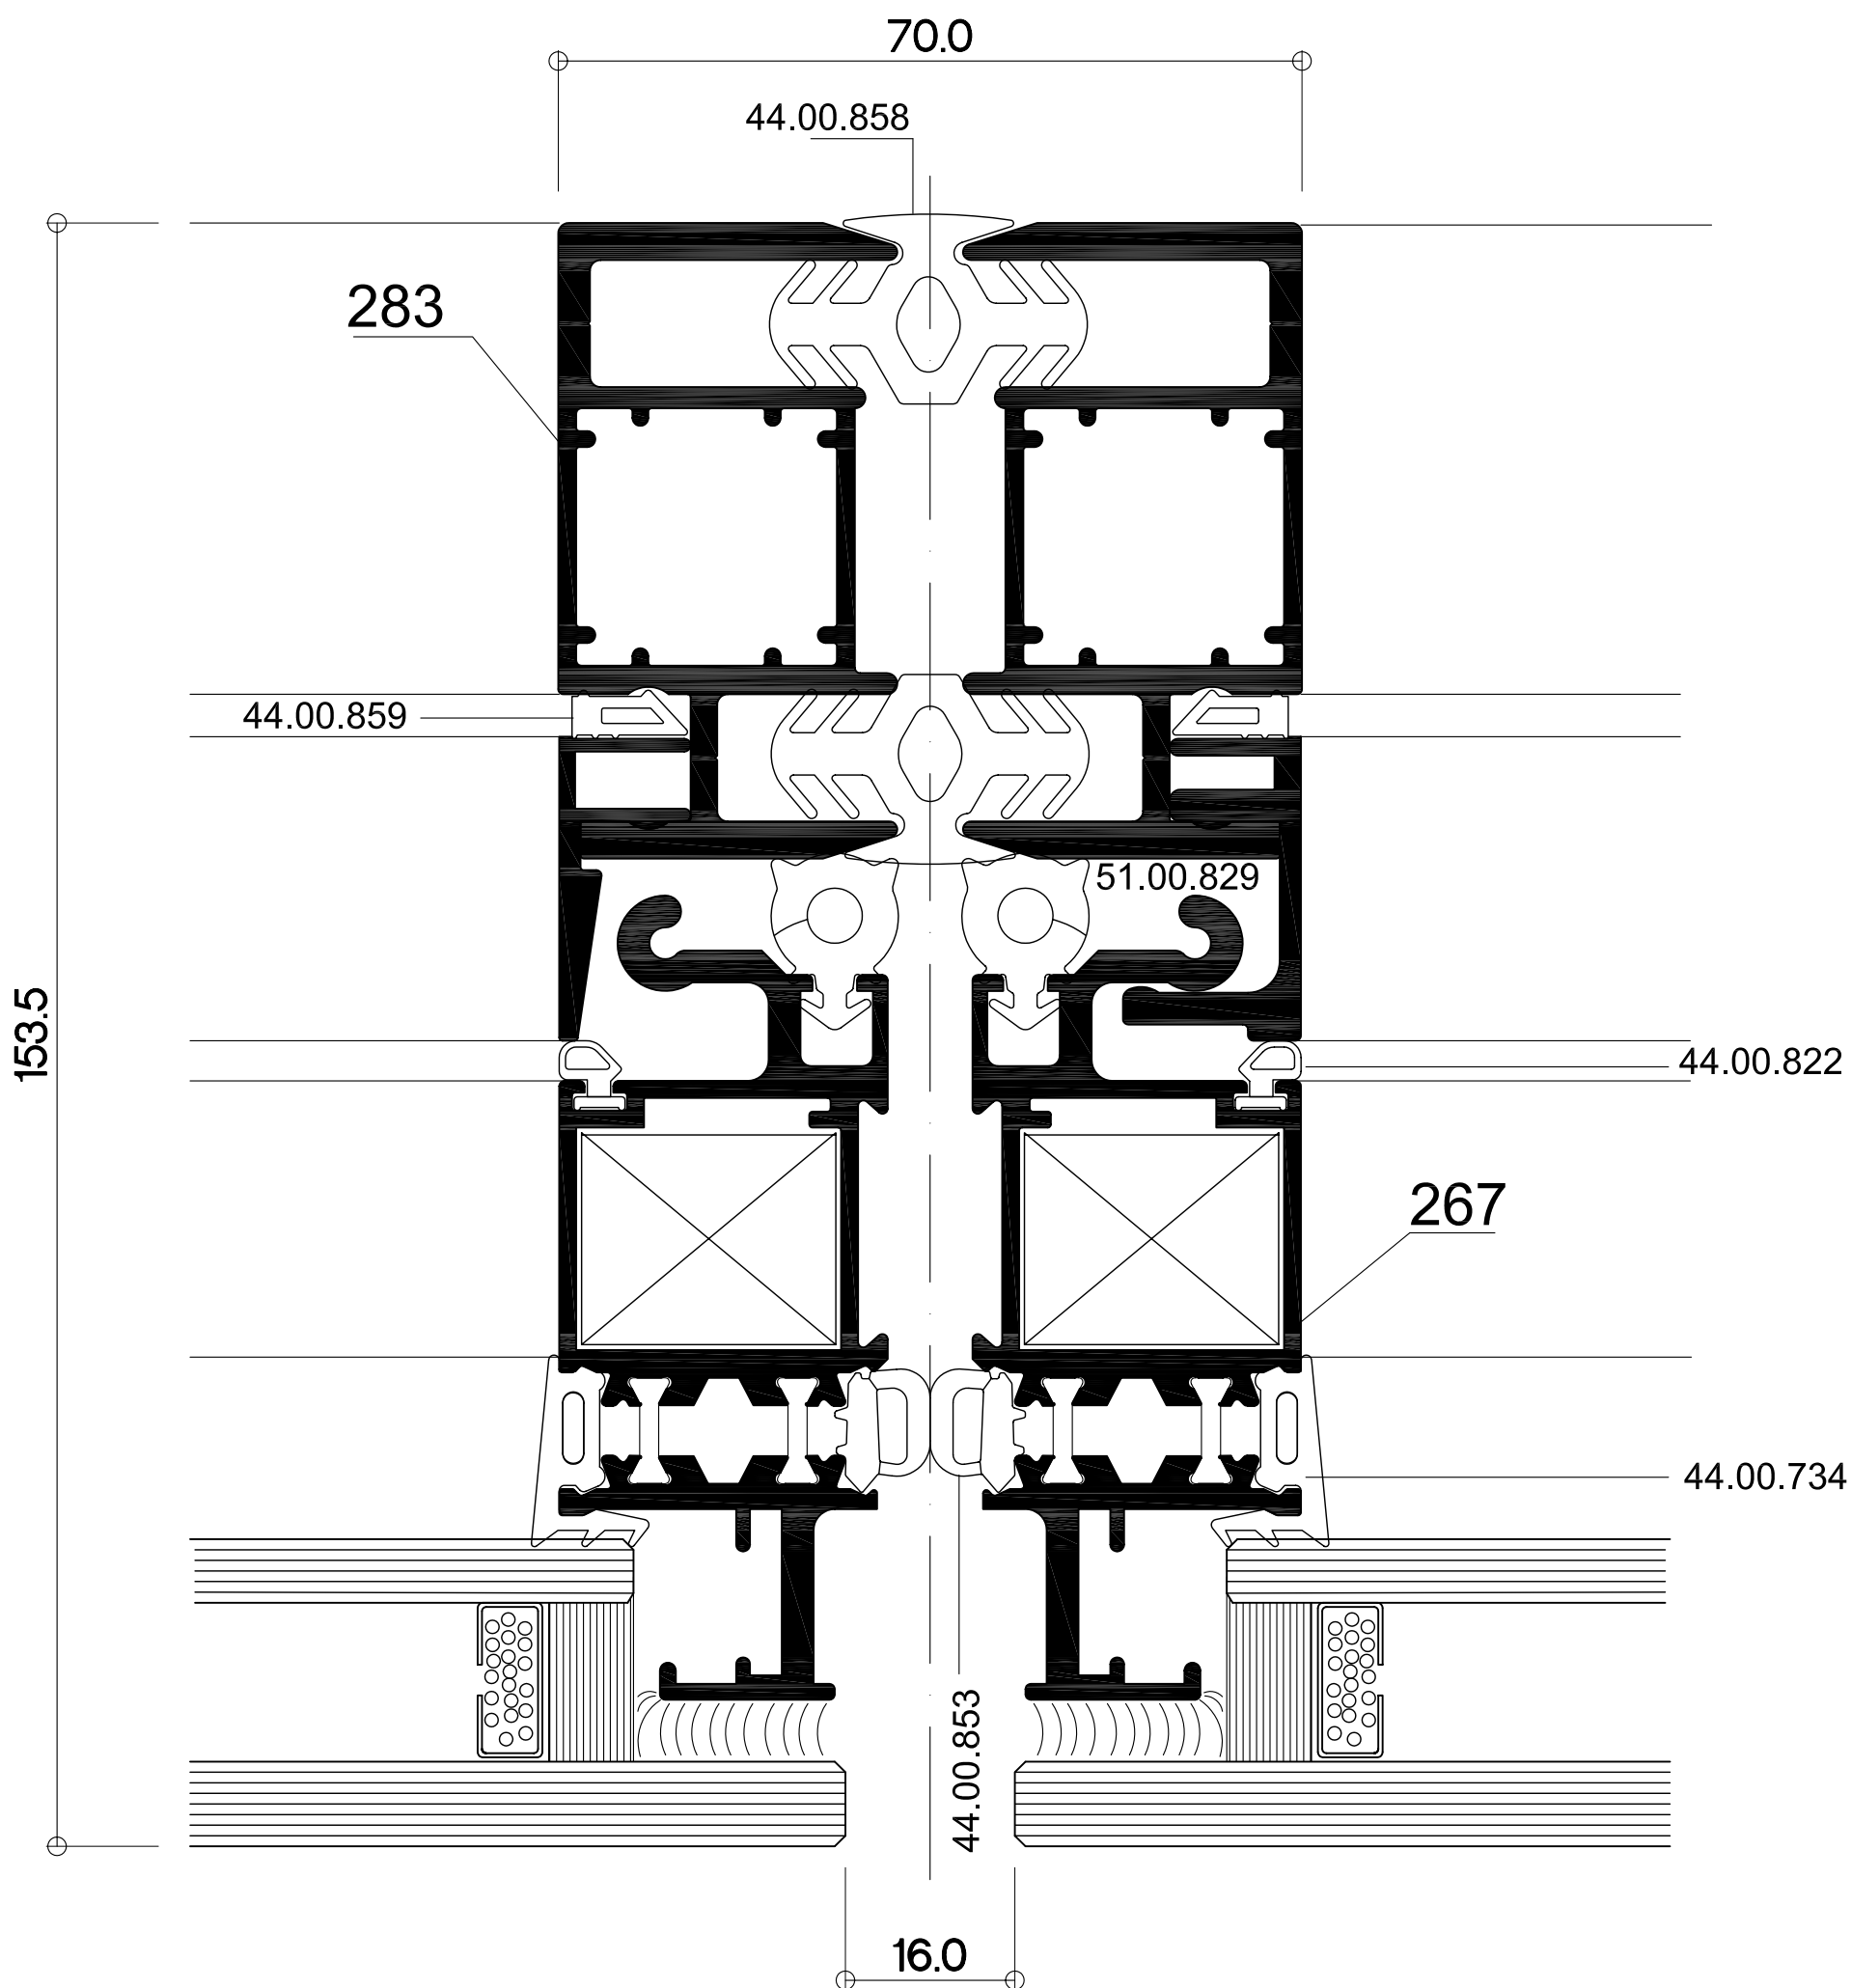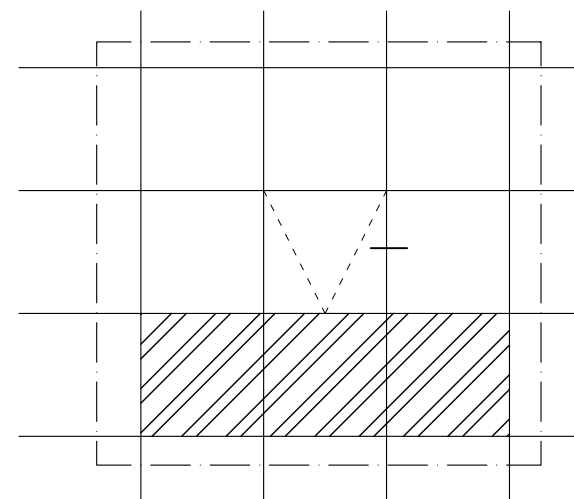

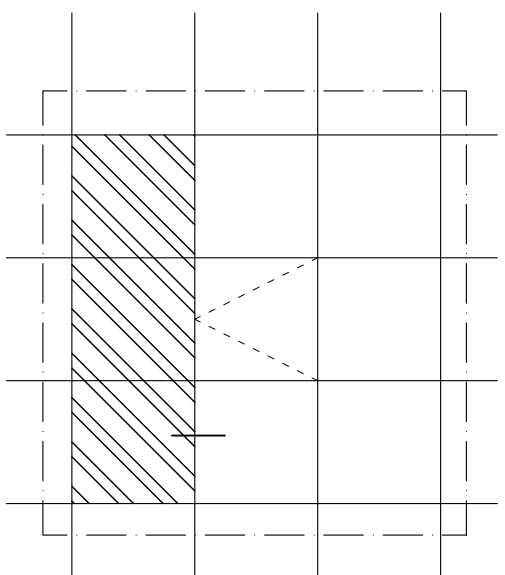

Vertikalni preseki
STRUKTURALNE fasade

